

PCMS 1  
DISPLAY ONE WEEK PRIOR TO CLOSURE

MESSAGE 1  
OAKLAND  
AVE WEST  
TO CLOSE

MESSAGE 2  
BEGIN  
XX/XX/XX

DISPLAY DURING CLOSURE  
MESSAGE 1  
OAKLAND  
AVE WEST  
CLOSED

MESSAGE 2  
FOLLOW  
DETOUR



PCMS 2 & 3  
DISPLAY ONE WEEK PRIOR TO CLOSURE

MESSAGE 1  
OAKLAND  
AVE EAST  
TO CLOSE

MESSAGE 2  
BEGIN  
XX/XX/XX

DISPLAY DURING CLOSURE  
MESSAGE 1  
OAKLAND  
AVE EAST  
CLOSED

MESSAGE 2  
FOLLOW  
DETOUR

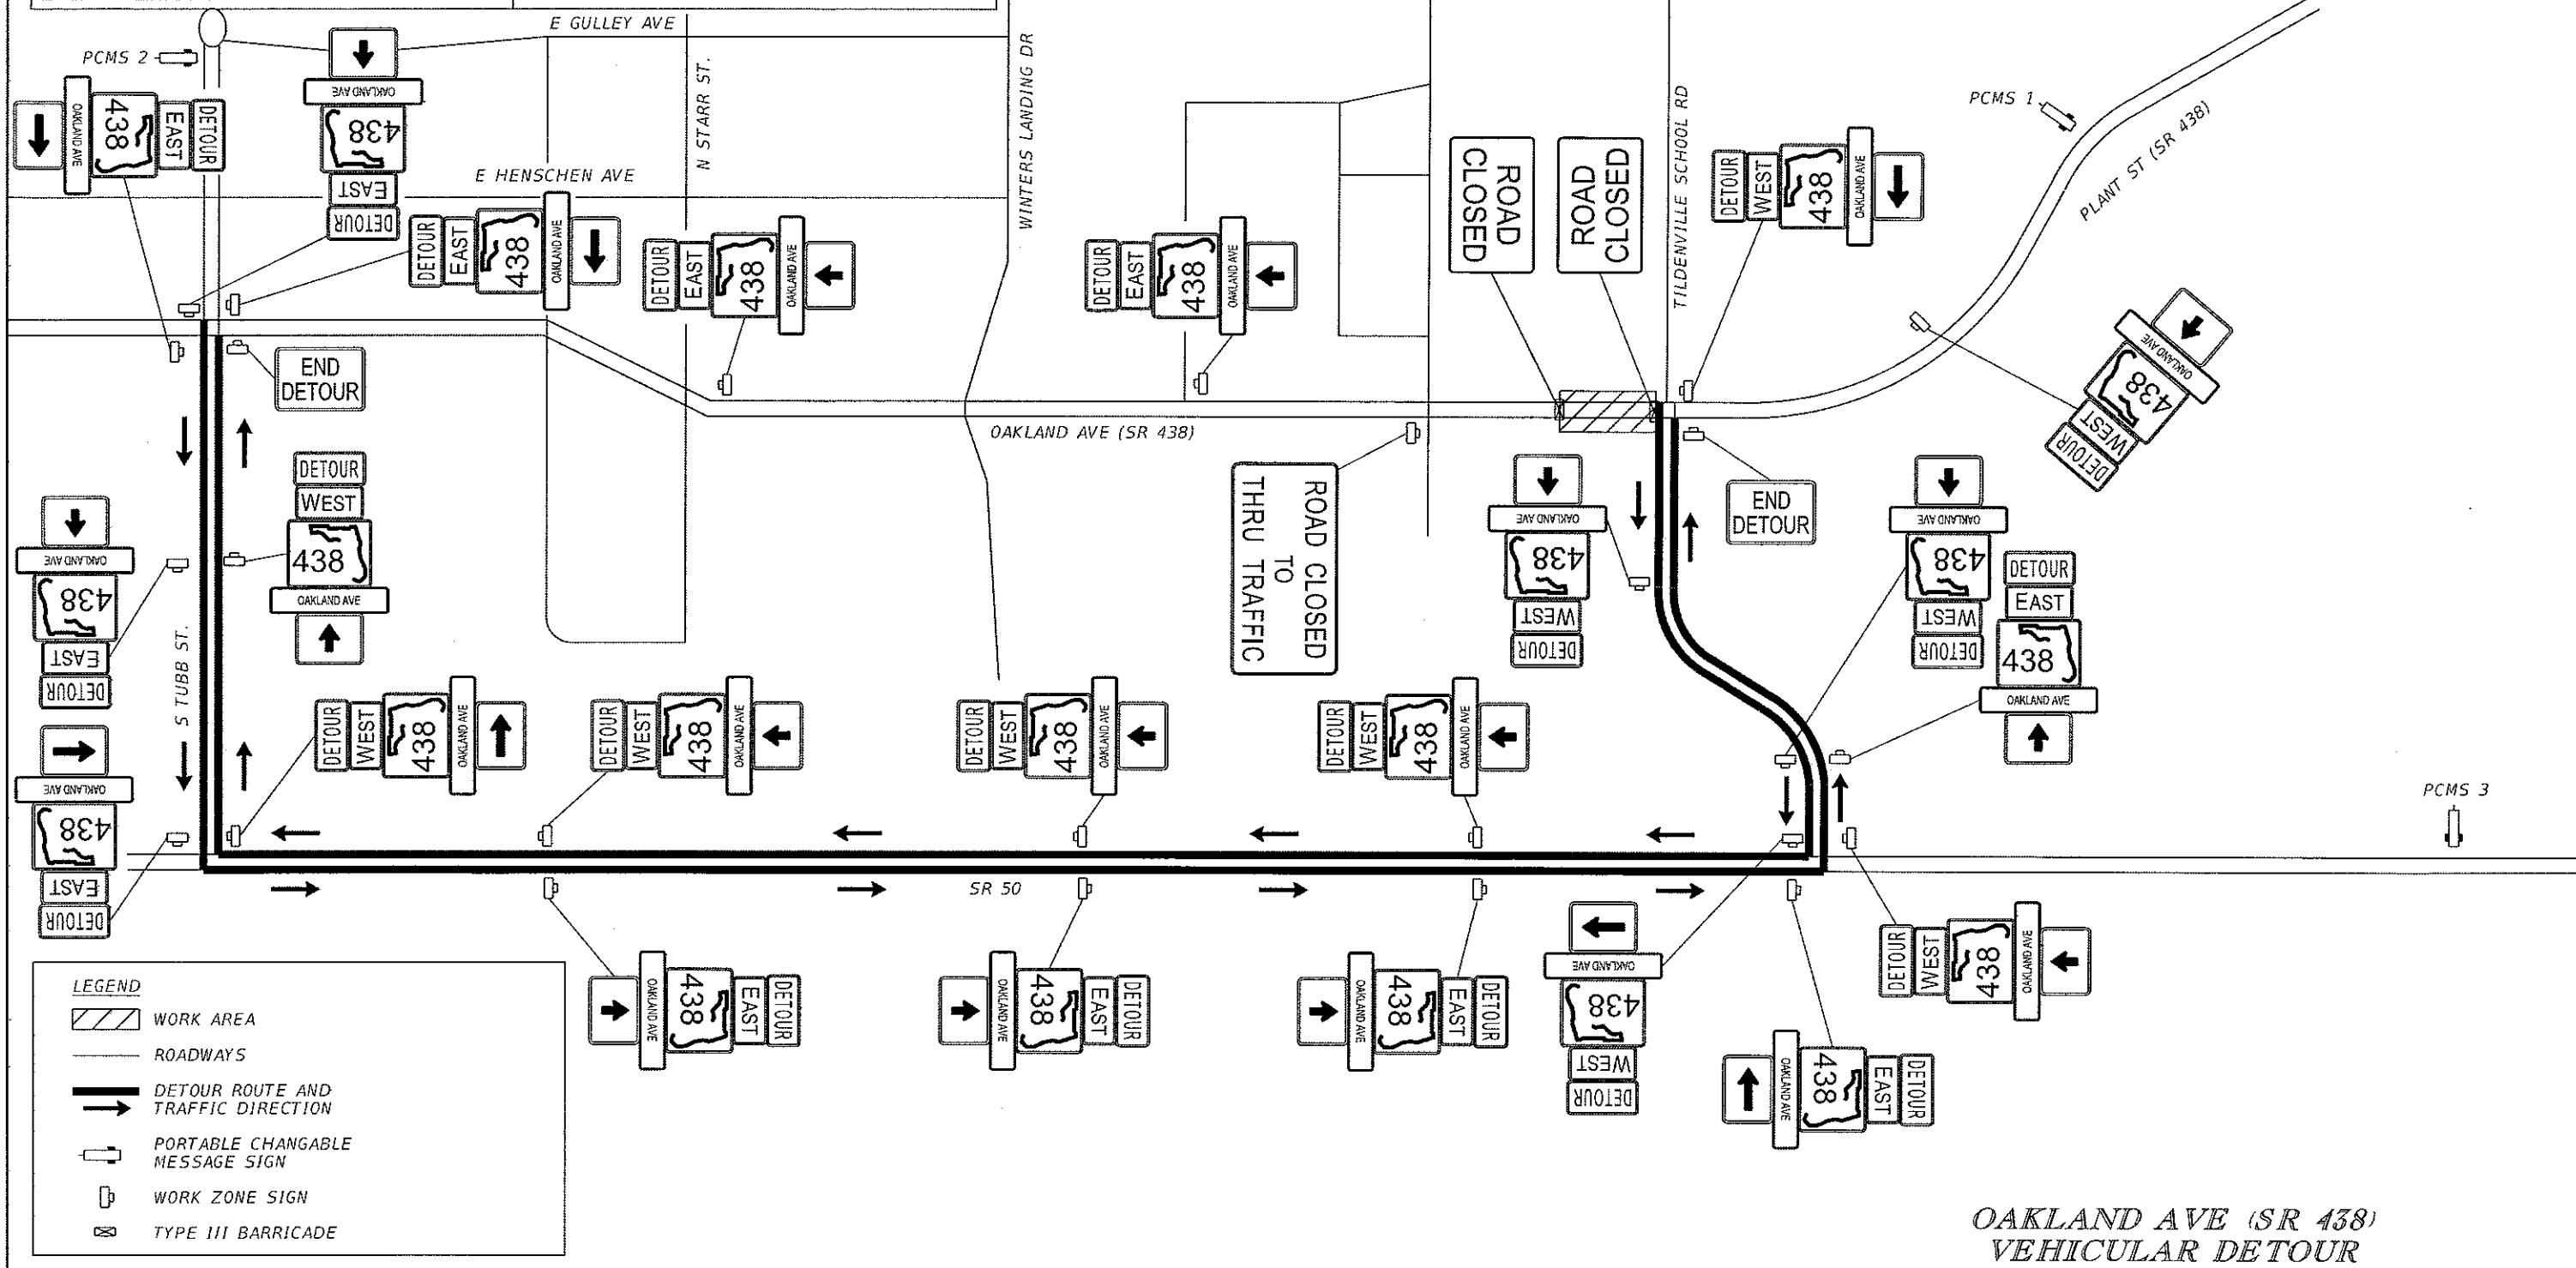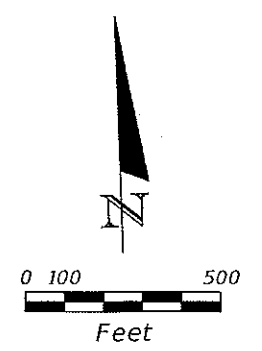

**LEGEND**

- WORK AREA
- ROADWAYS
- DETOUR ROUTE AND TRAFFIC DIRECTION
- PORTABLE CHANGABLE MESSAGE SIGN
- WORK ZONE SIGN
- TYPE III BARRICADE

**OAKLAND AVE (SR 438)  
VEHICULAR DETOUR**

REVISIONS	
DATE	DESCRIPTION

XAVIER A. ARROYO, P.E.  
P.E. LICENSE NO. 62431  
CORE ENGINEERING GROUP, LLC.  
100 EAST PINE STREET, SUITE 110  
ORLANDO, FL 32801

CITY OF WINTER GARDEN		
ROAD NO.	COUNTY	FINANCIAL PROJECT ID
SR 438	LAKE	WCG-21976

SHEET NO.	
2	

THE OFFICIAL RECORD OF THIS SHEET IS THE ELECTRONIC FILE DIGITALLY SIGNED AND SEALED UNDER RULE 61G15-23.004, F.A.C.